



our











3
piëtro

2
piëtro

1
piëtro

parter

3
piętro

2
piętro

1
piętro

parter


5
wejście

4
wejście

3
wejście

2
wejście

1
wejście

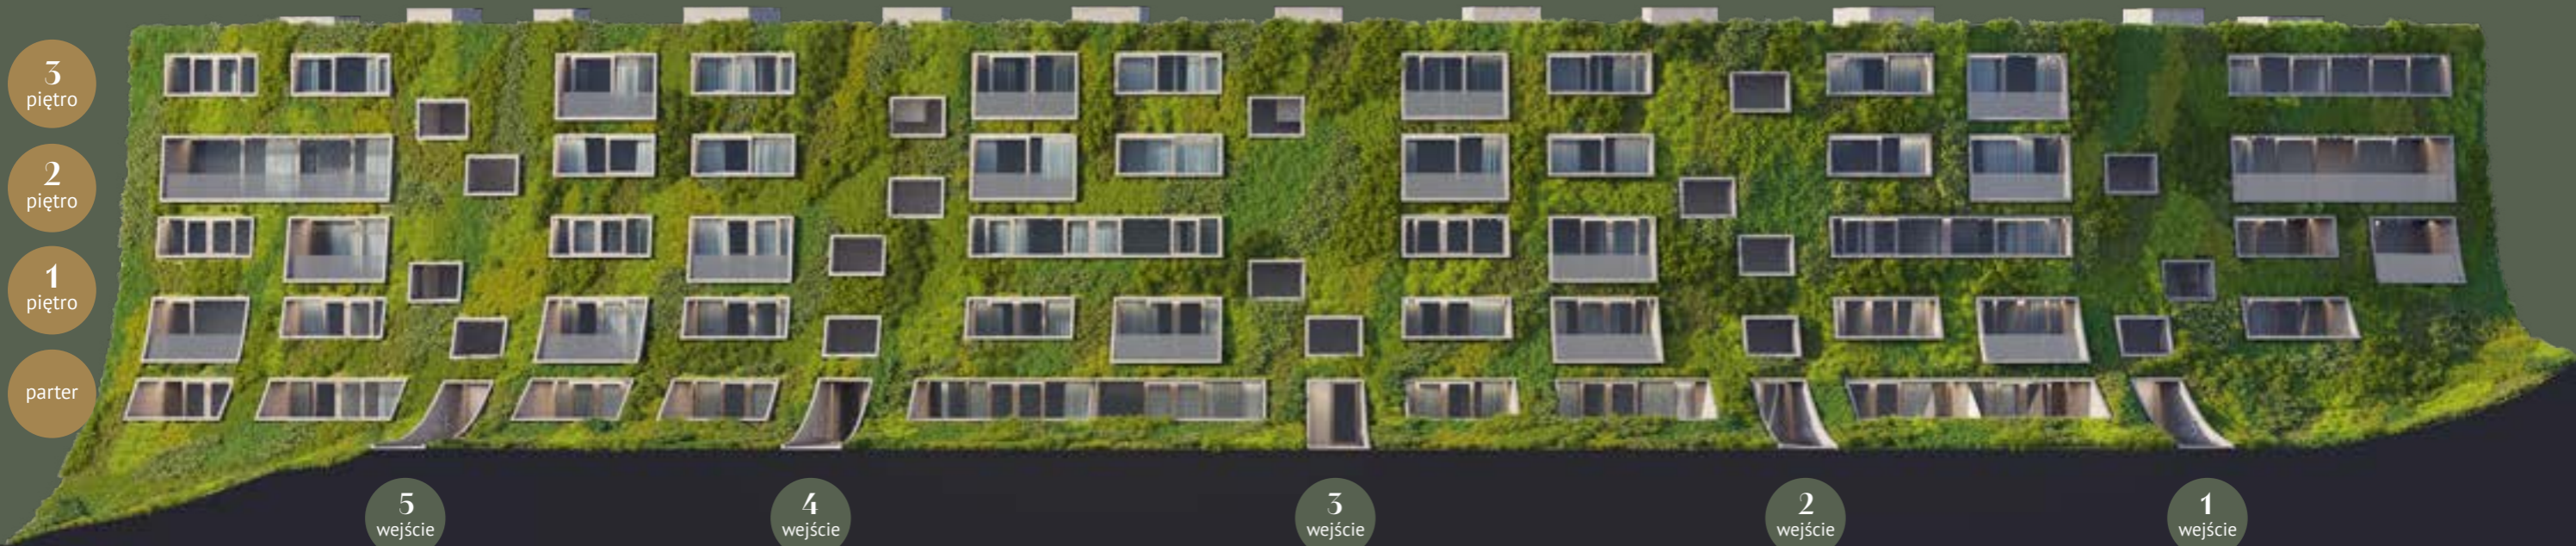





aura



aura




PLAN ZAGOSPODAROWANIA TERENU



PARTER

Skala 1:100

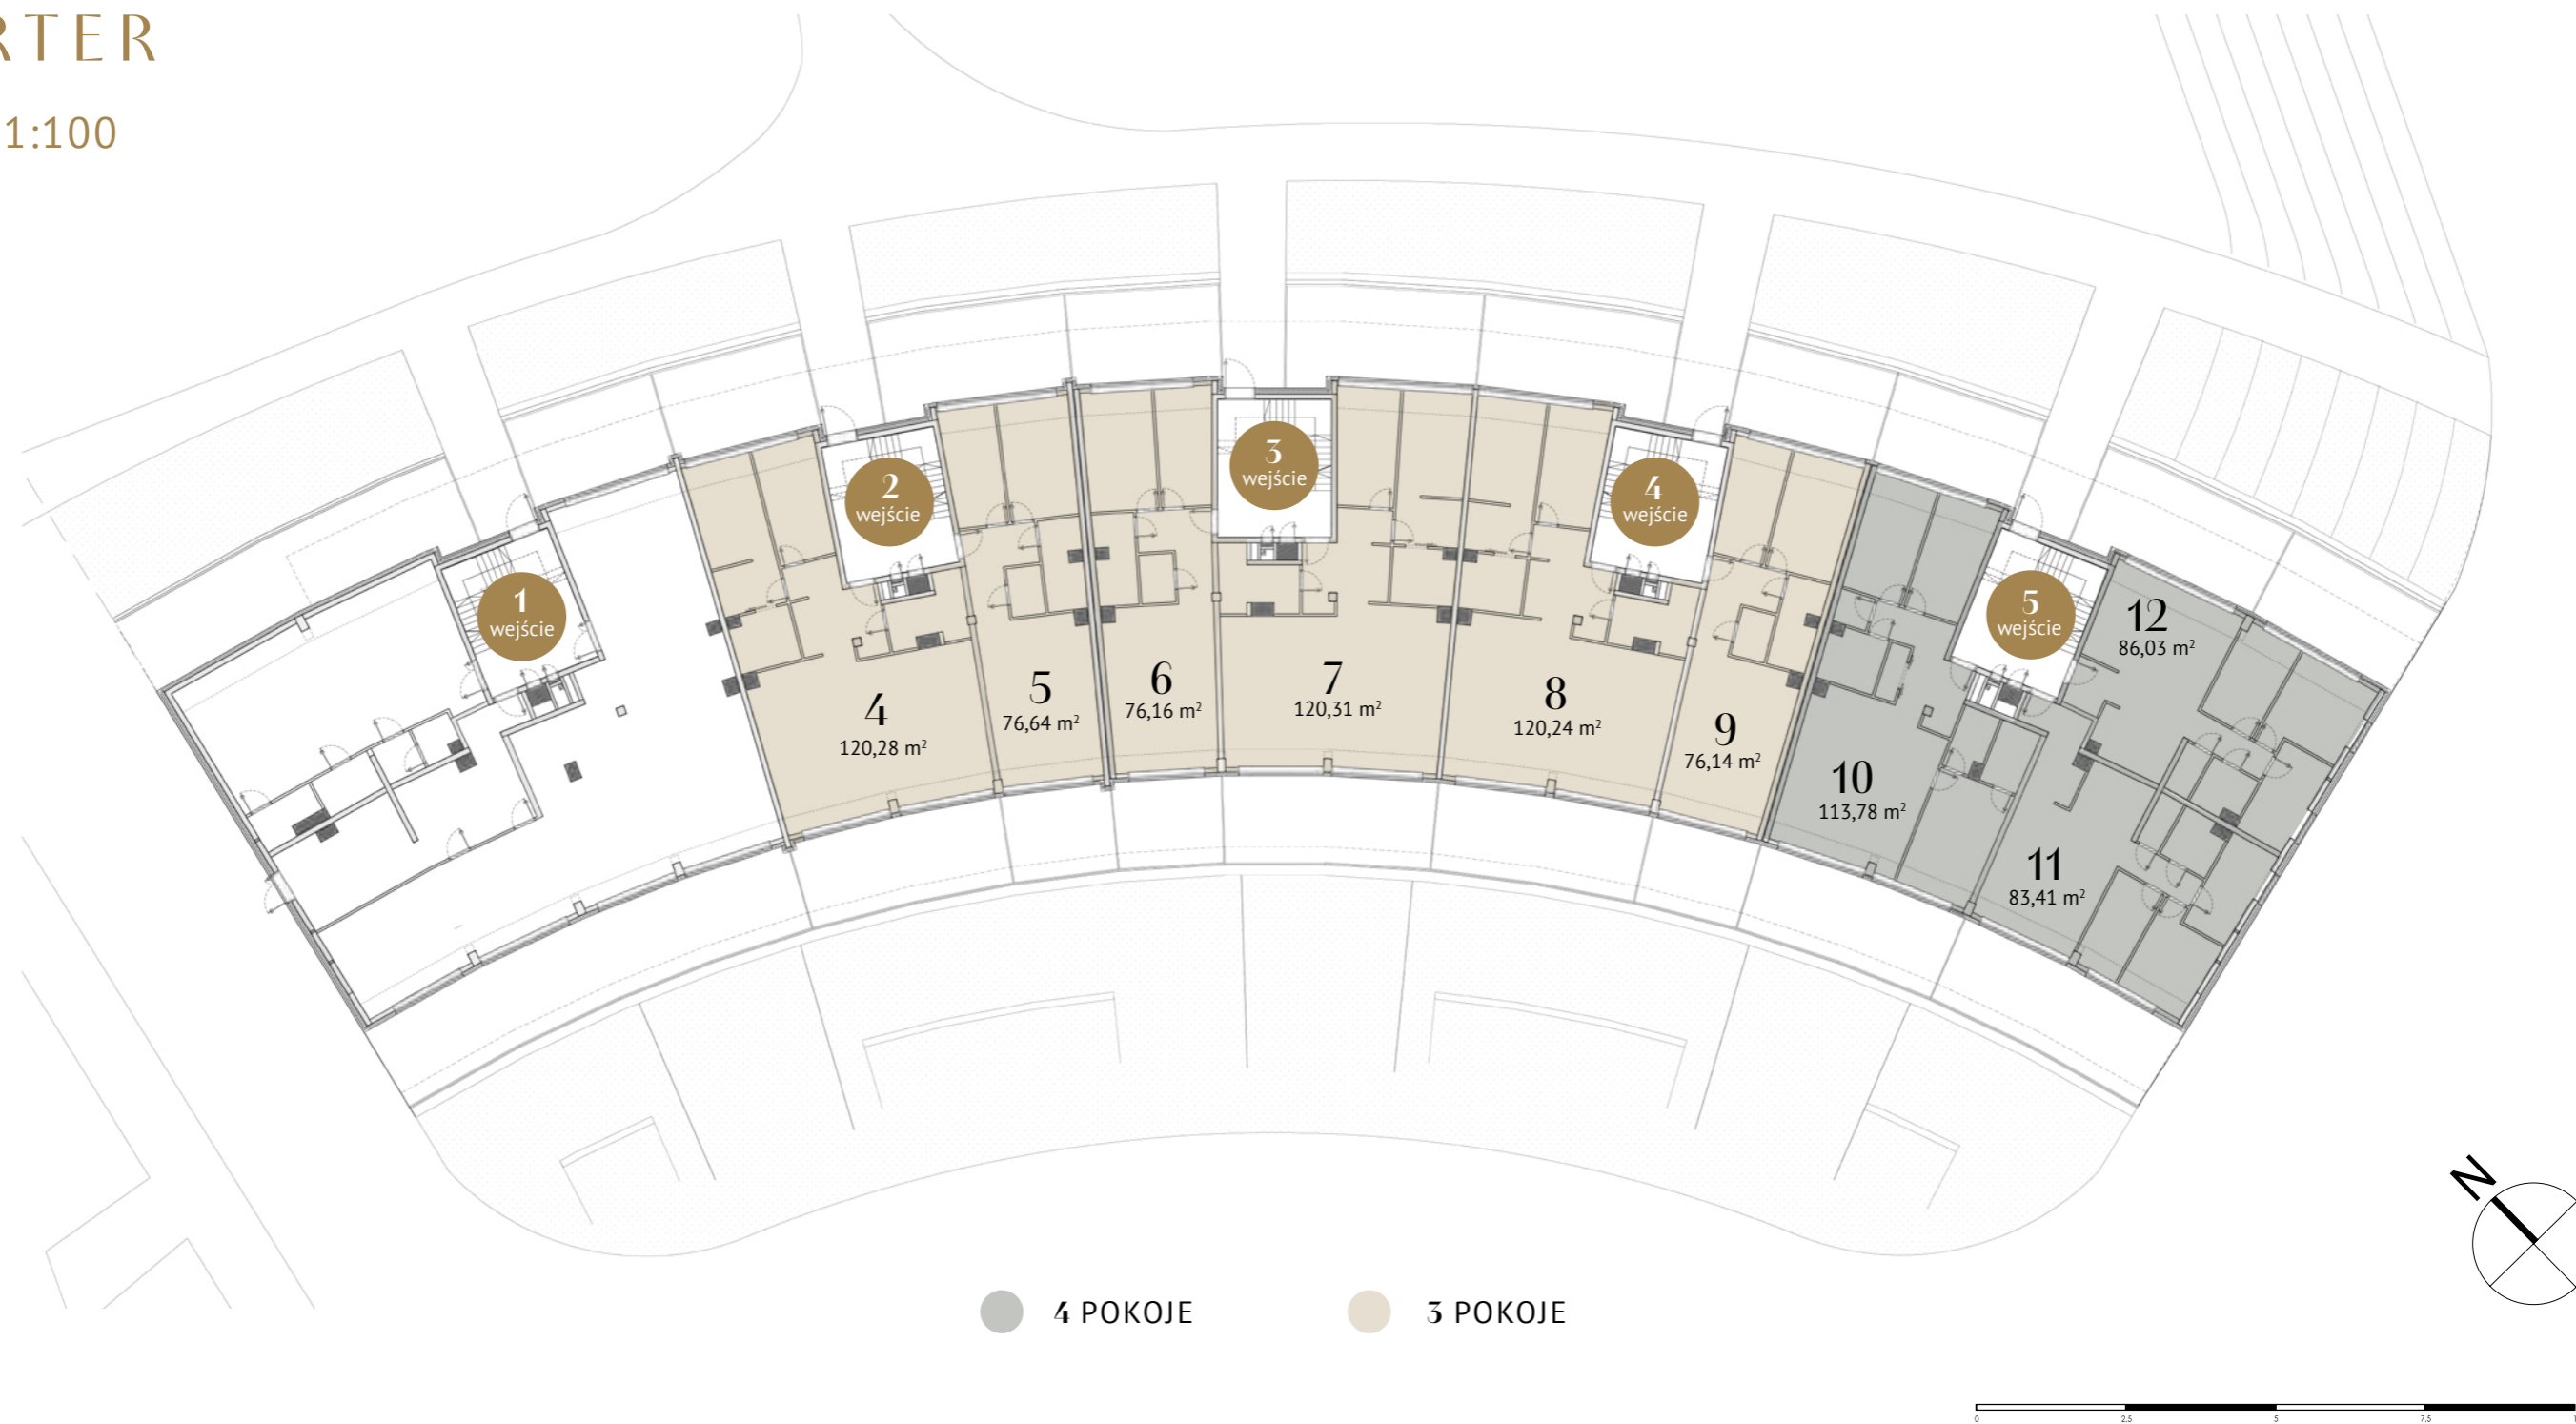

elewacja południowa




elewacja północna




RZUT I PIĘTRA

Skala 1:100

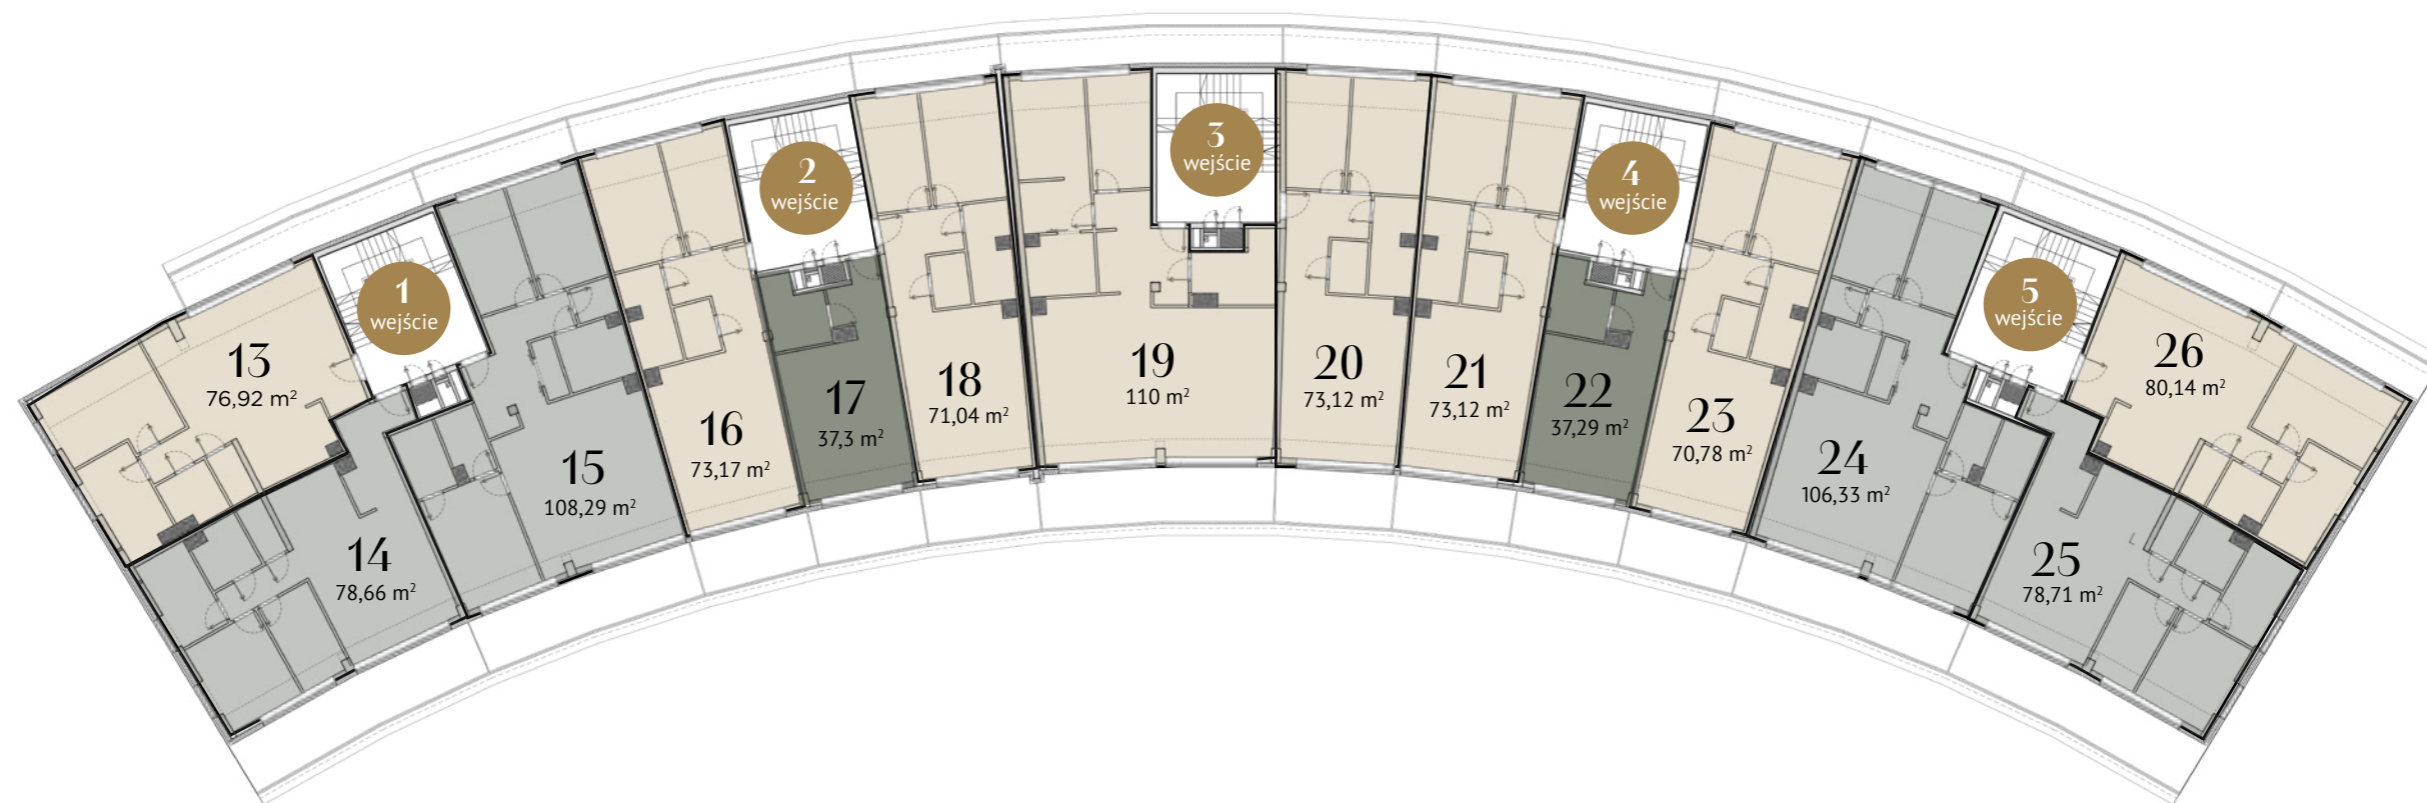

● 4 POKOJE ● 3 POKOJE ● 1 POKÓJ

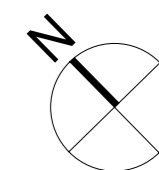

elevacja południowa




elevacja północna




RZUT II PIĘTRA

Skala 1:100

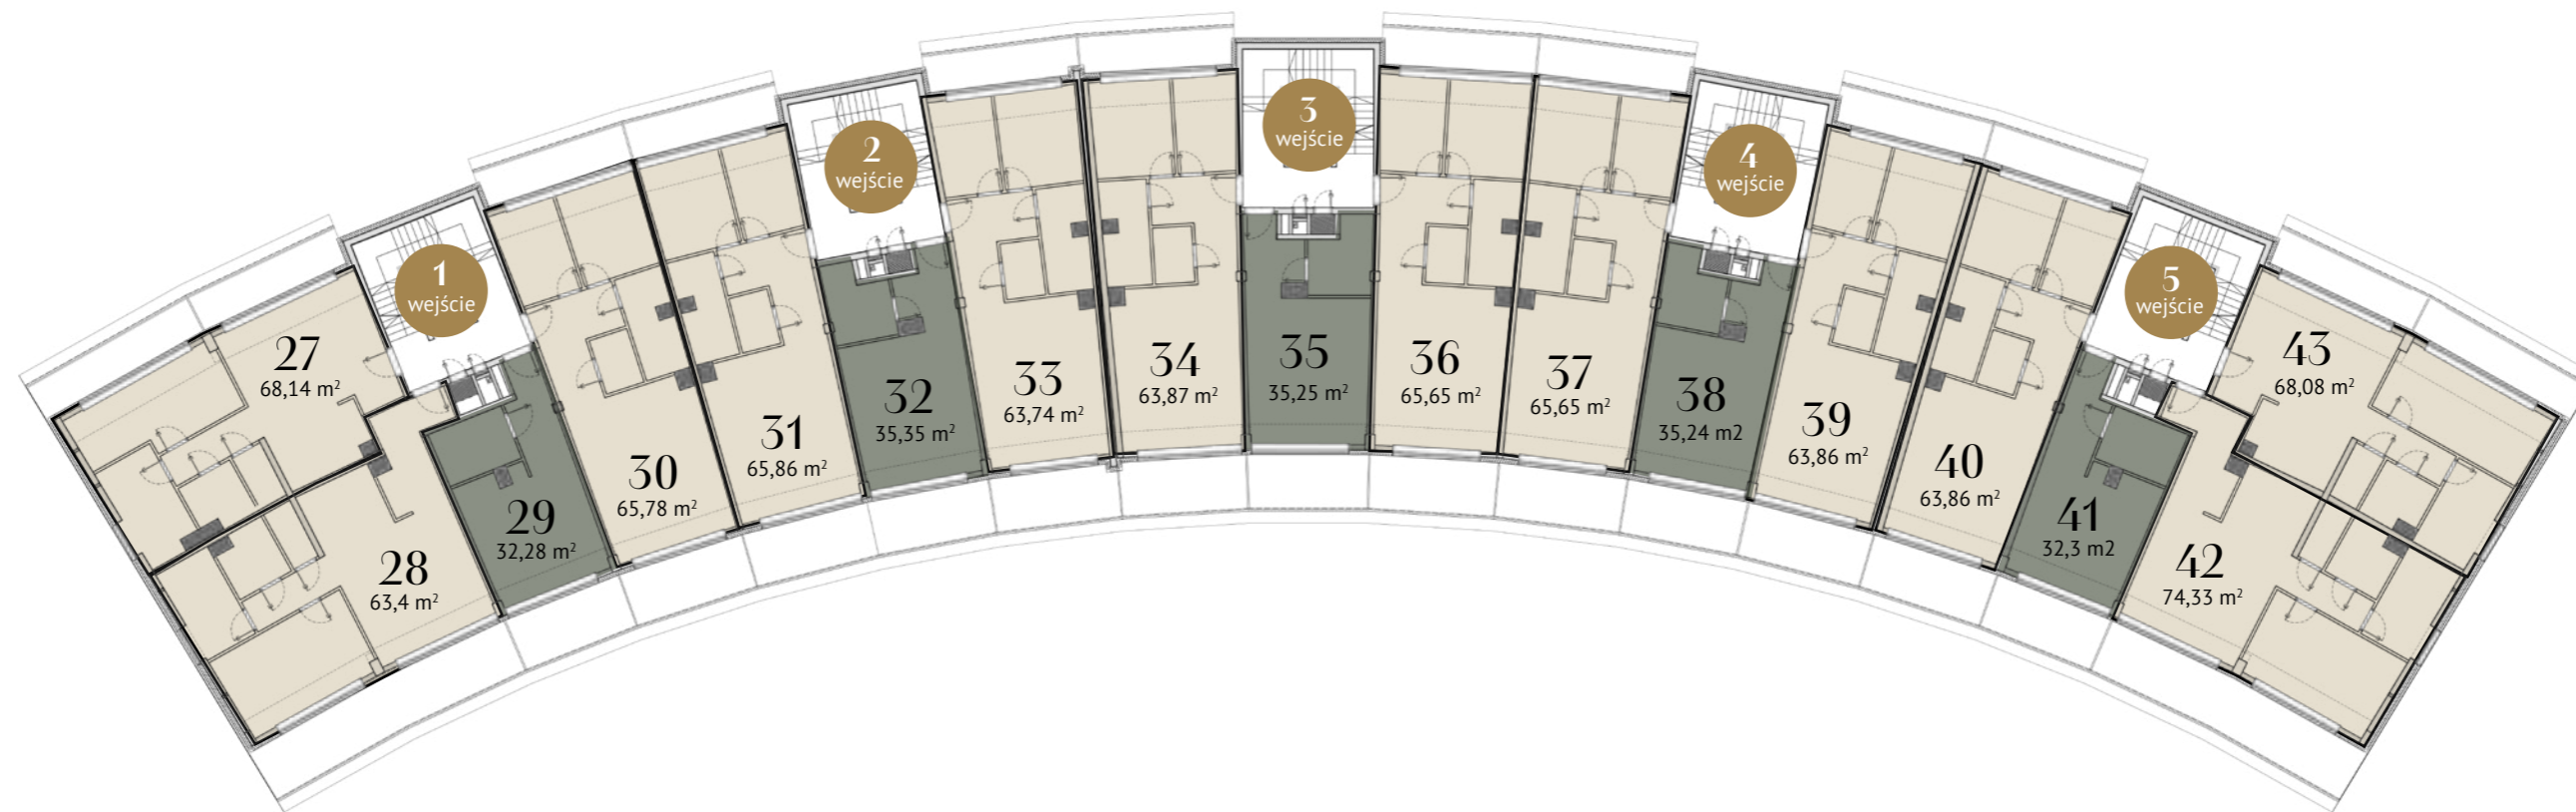

● 3 POKOJE

● 1 POKÓJ

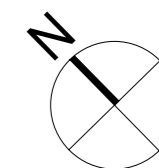

elevacja południowa




elevacja północna




RZUT III PIĘTRA

Skala 1:100

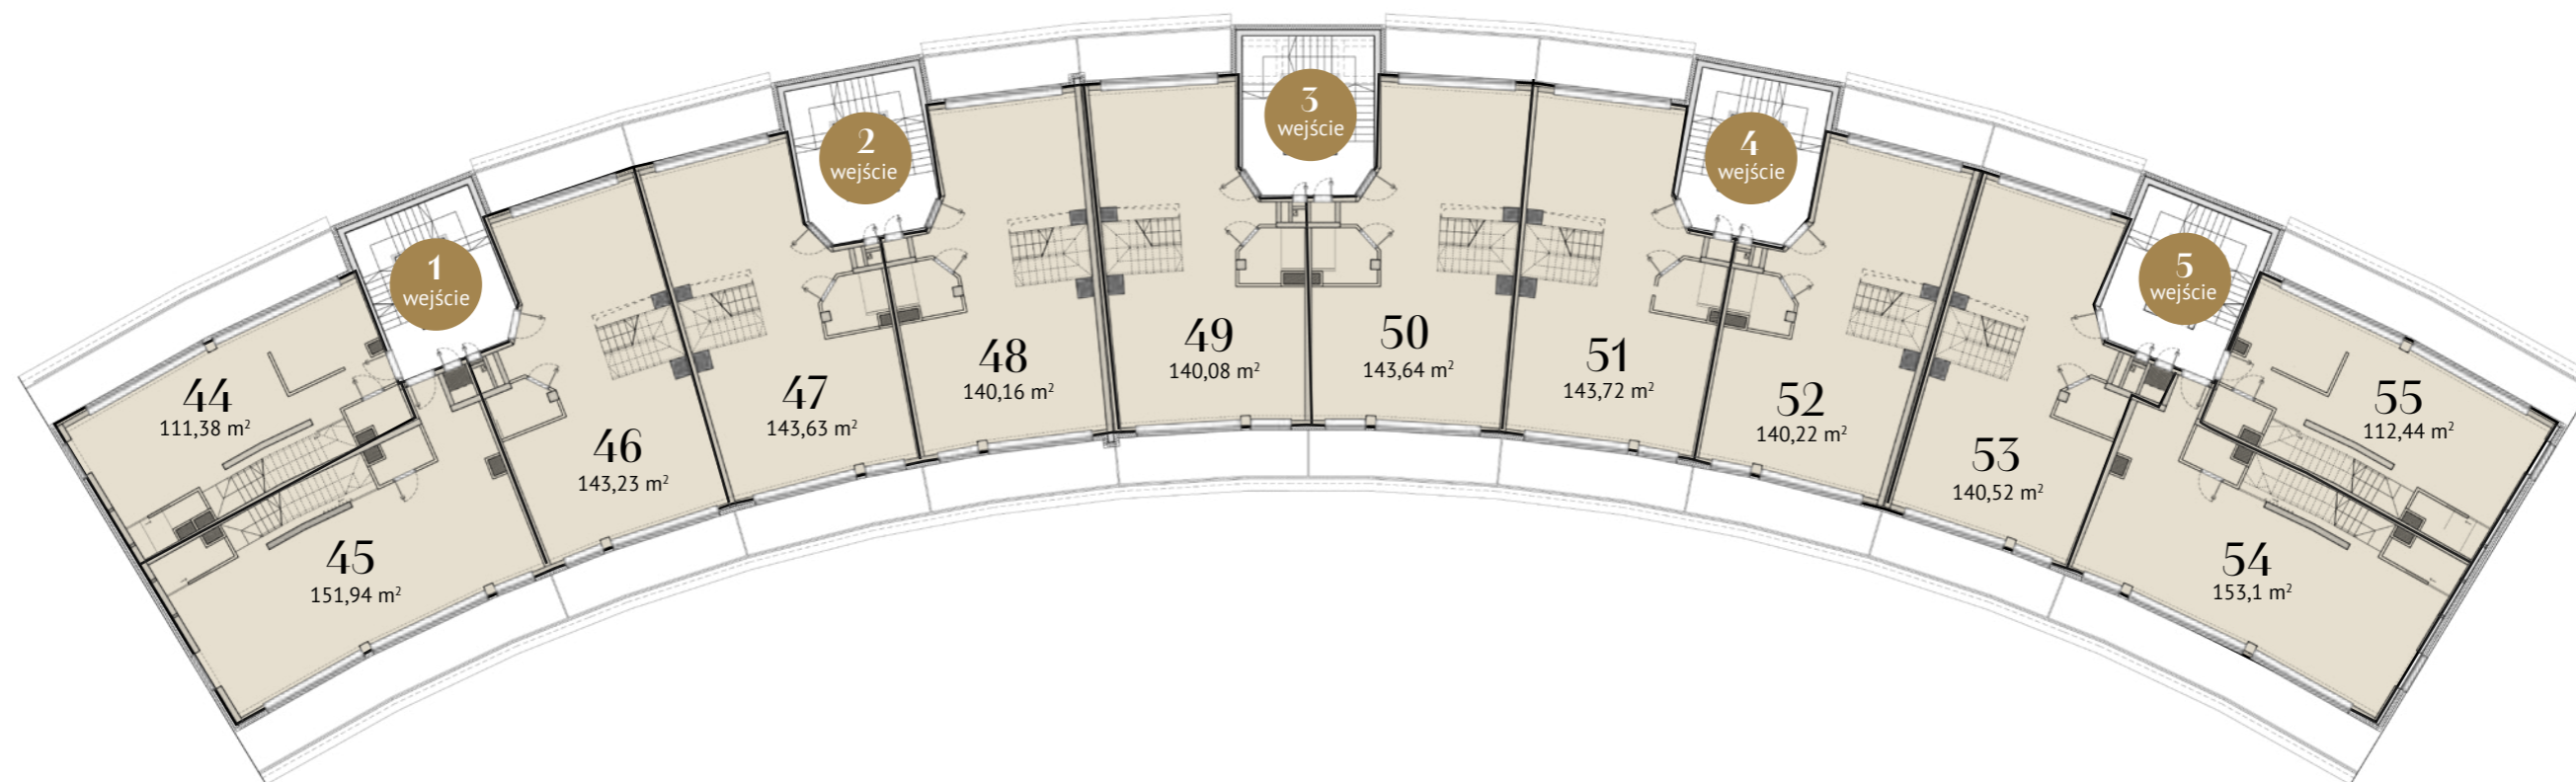

● 2, 3, 4 POKOJE

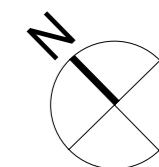

elewacja południowa




elewacja północna




ANTRESOLA

Skala 1:100

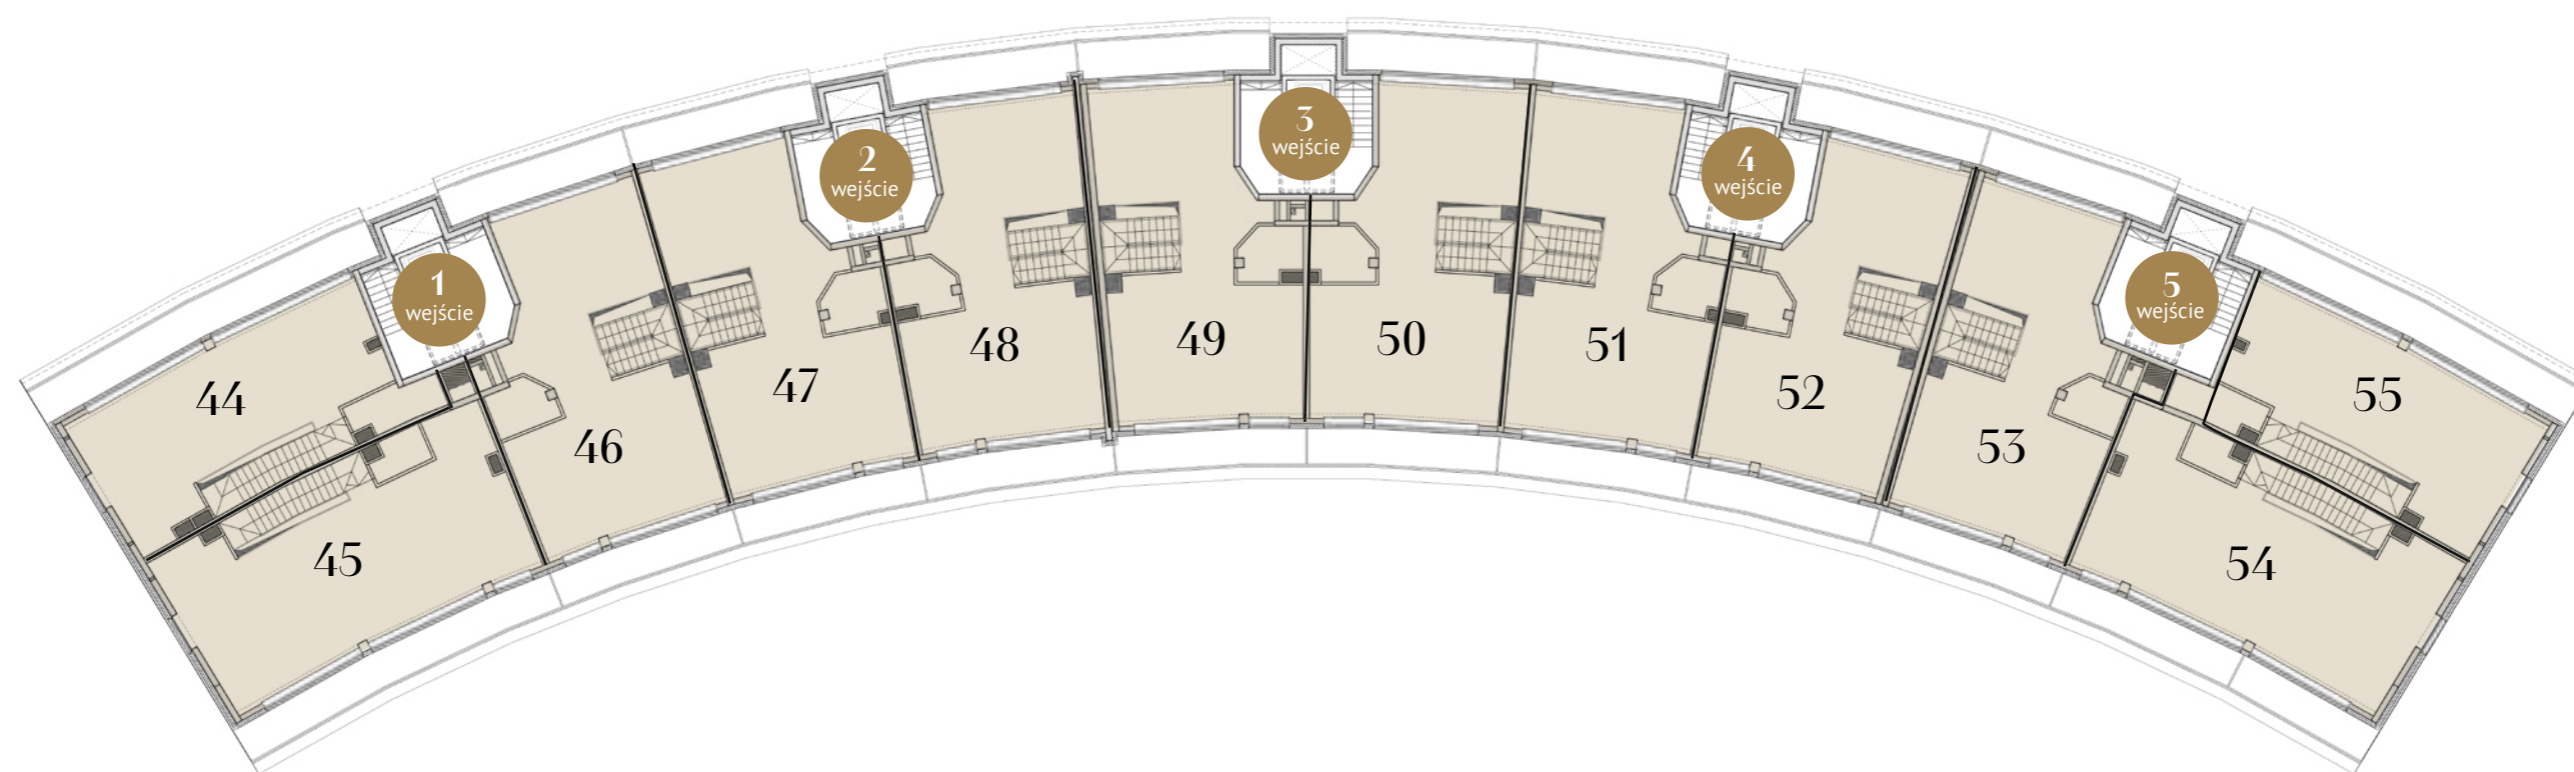

● ANTRESOLA

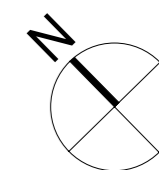

elewacja południowa



elewacja północna



BIURO SPRZEDAŻY

ul. Młyńska 3/1, 61-729 Poznań

OLGA BŁASZCZYK - NOWAKOWSKA

502 063 614 | o.blaszczyk@blaszczyk.com.pl

TOMASZ KLIM

516 020 273 | t.klim@blaszczyk.com.pl

MATEUSZ TARNOWY

516 020 271 | mateusz@blaszczyk.com.pl

The logo for 'aurora' is rendered in a thin, white, lowercase sans-serif font. The letters are spaced out and positioned in the center-right of the image, overlapping the dark green foliage background. The background itself is a dense, top-down view of various succulent plants, including large, rounded, silvery-green leaves on the left and clusters of smaller, bright green, rounded leaves on the right and bottom.